


FINAL DRAWING

EXETER TOWN OFFICE

FIRST FLOOR OPTION D

1/8" = 1'-0"


7/20/06
 RAK 7/28/06
 REV 8/25/06

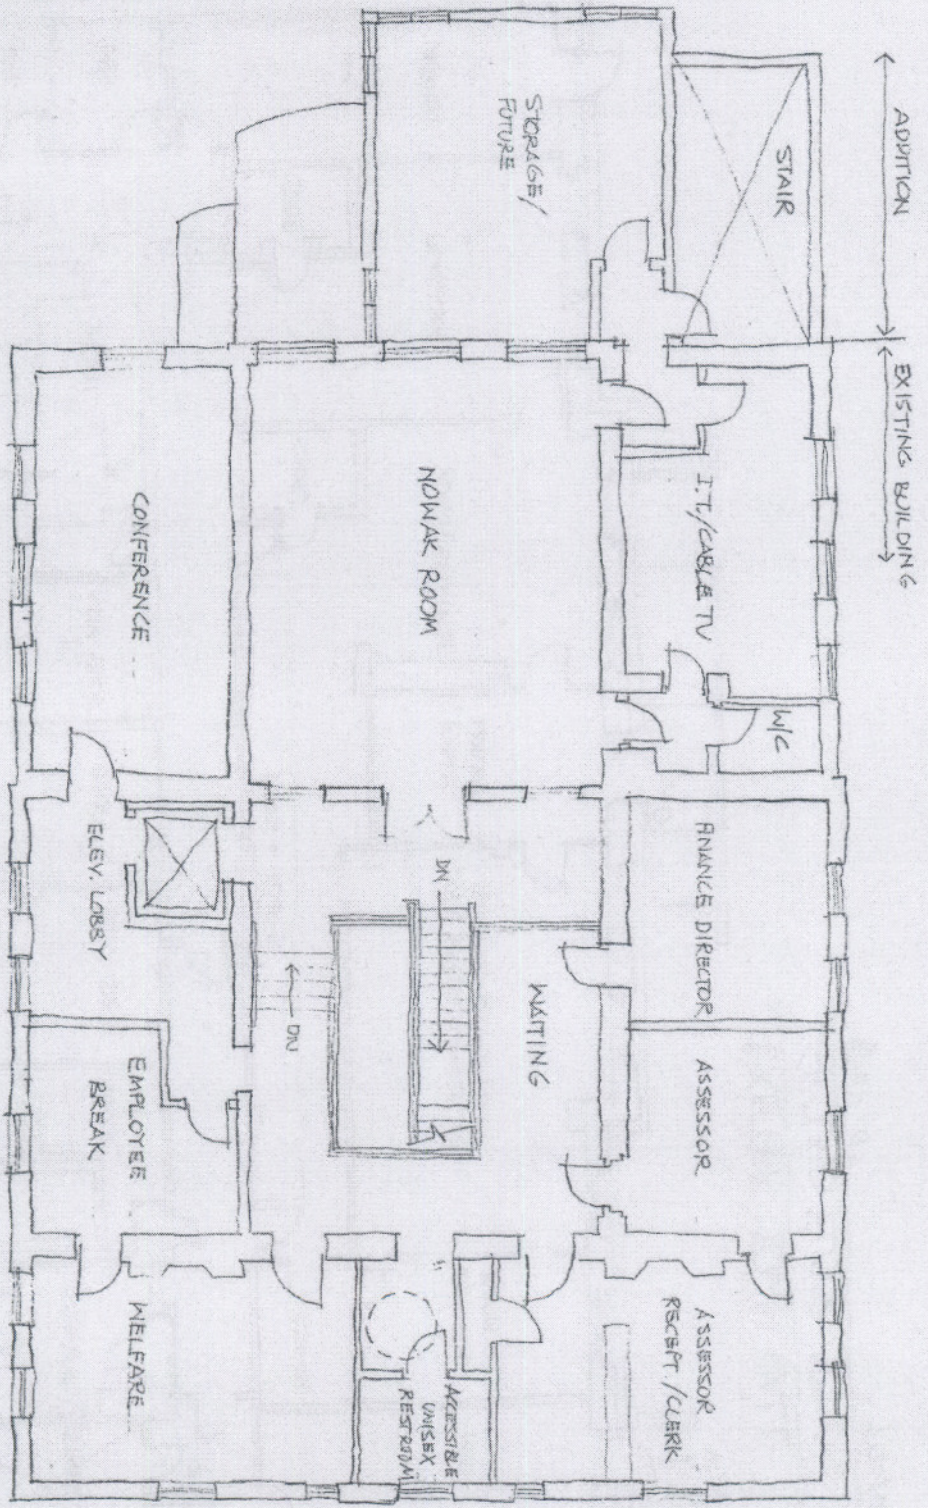

FINAL DRAWING

EXETER TOWN OFFICE
 SECOND FLOOR OPTION D
 1/8" = 1'-0"

7/20/06
 REV. 7/27/06
 REV. 8/29/06

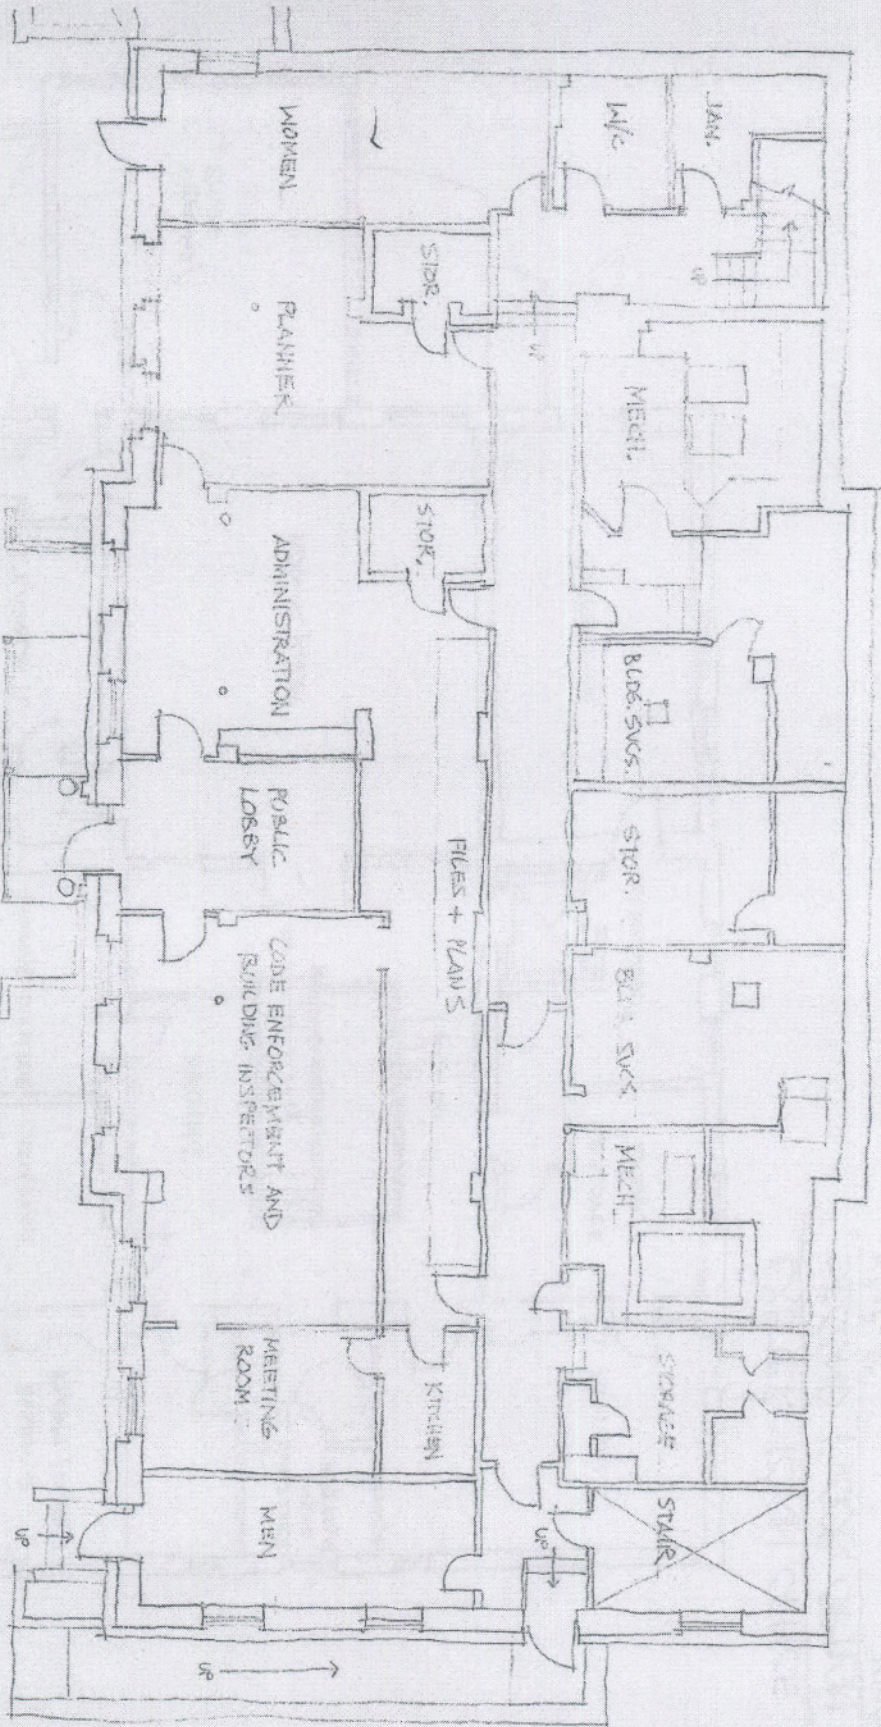

FINAL DRAWING

EXETER TOWN HALL
 GROUND FLOOR OPTION D
 1/8" = 1'-0"
 7/20/06